
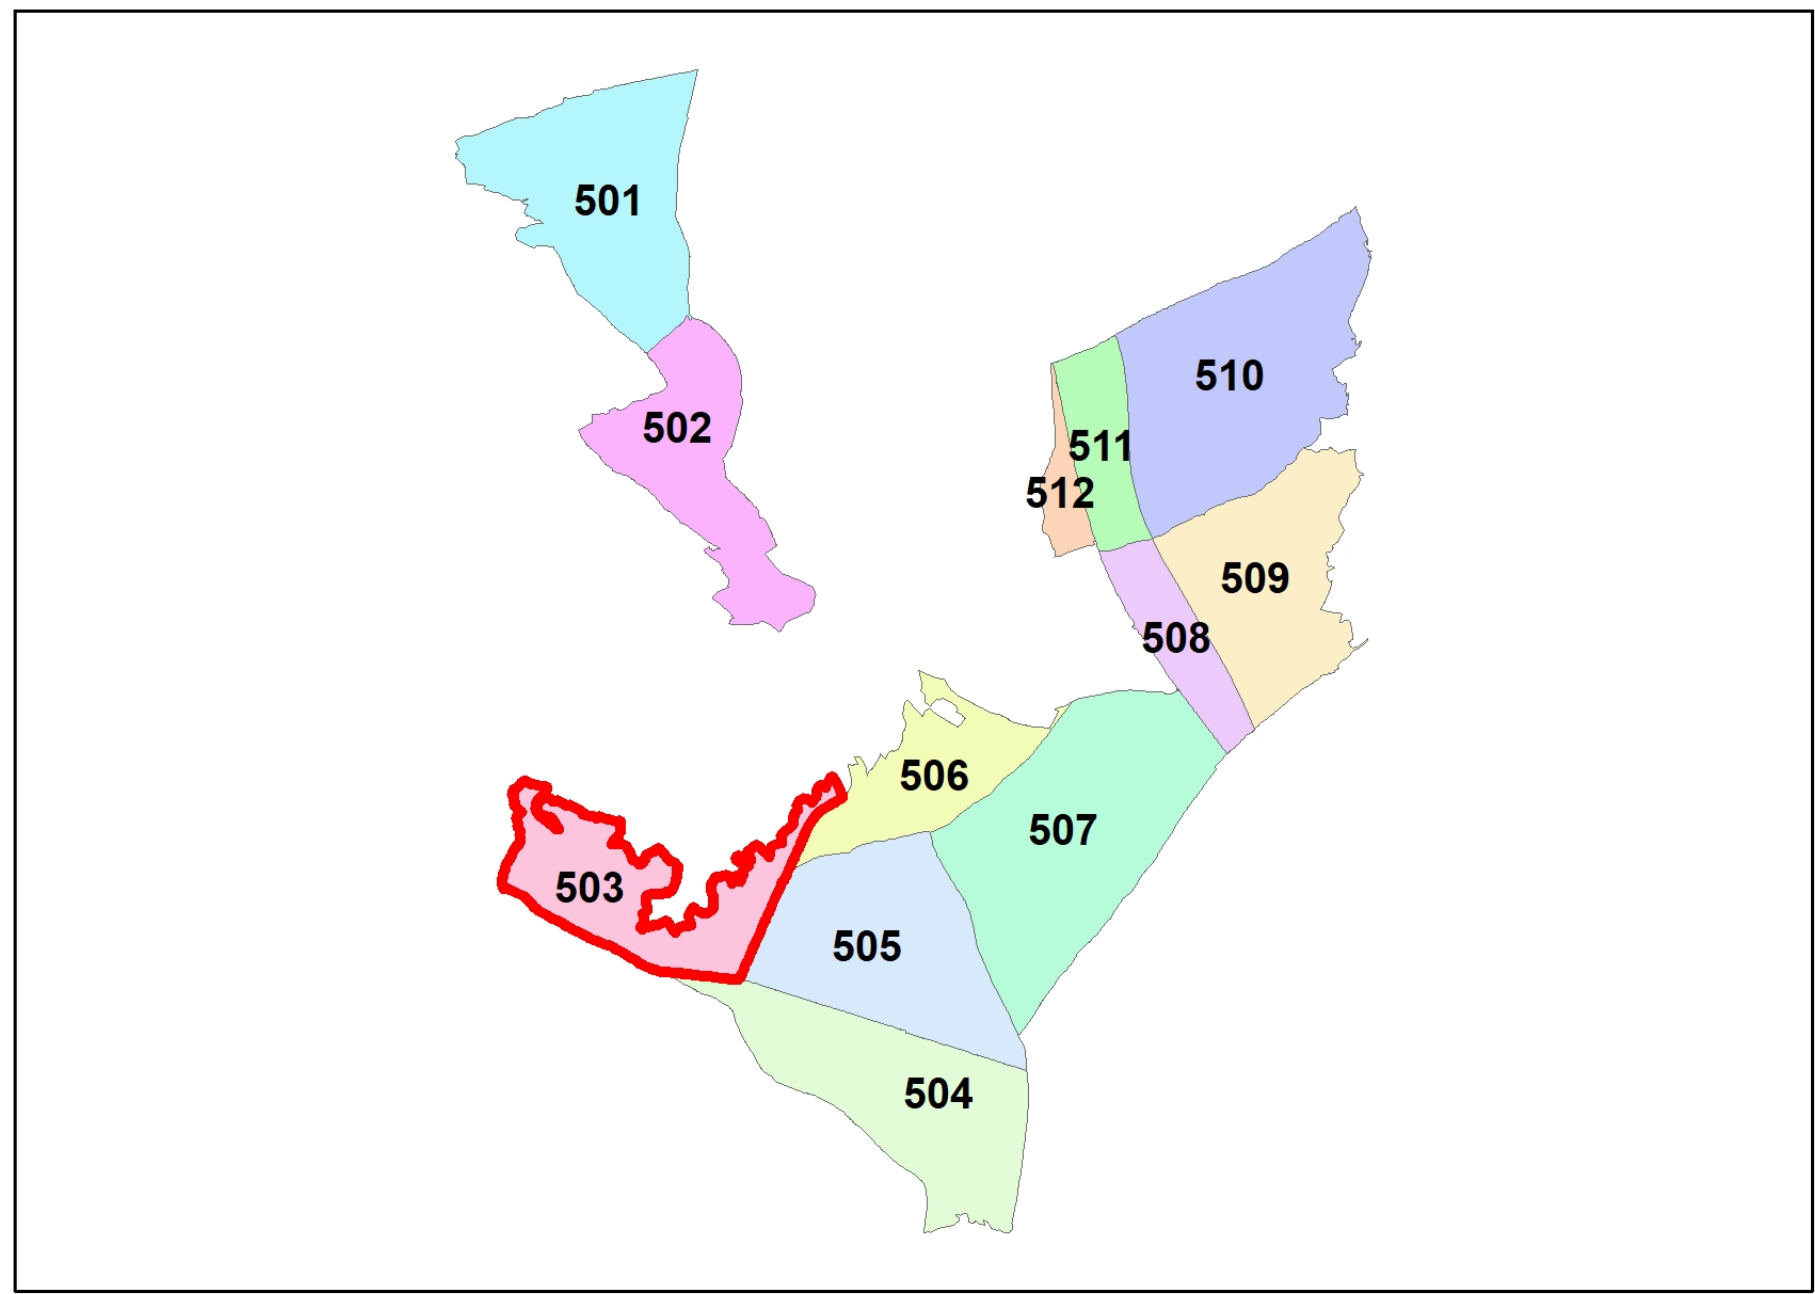


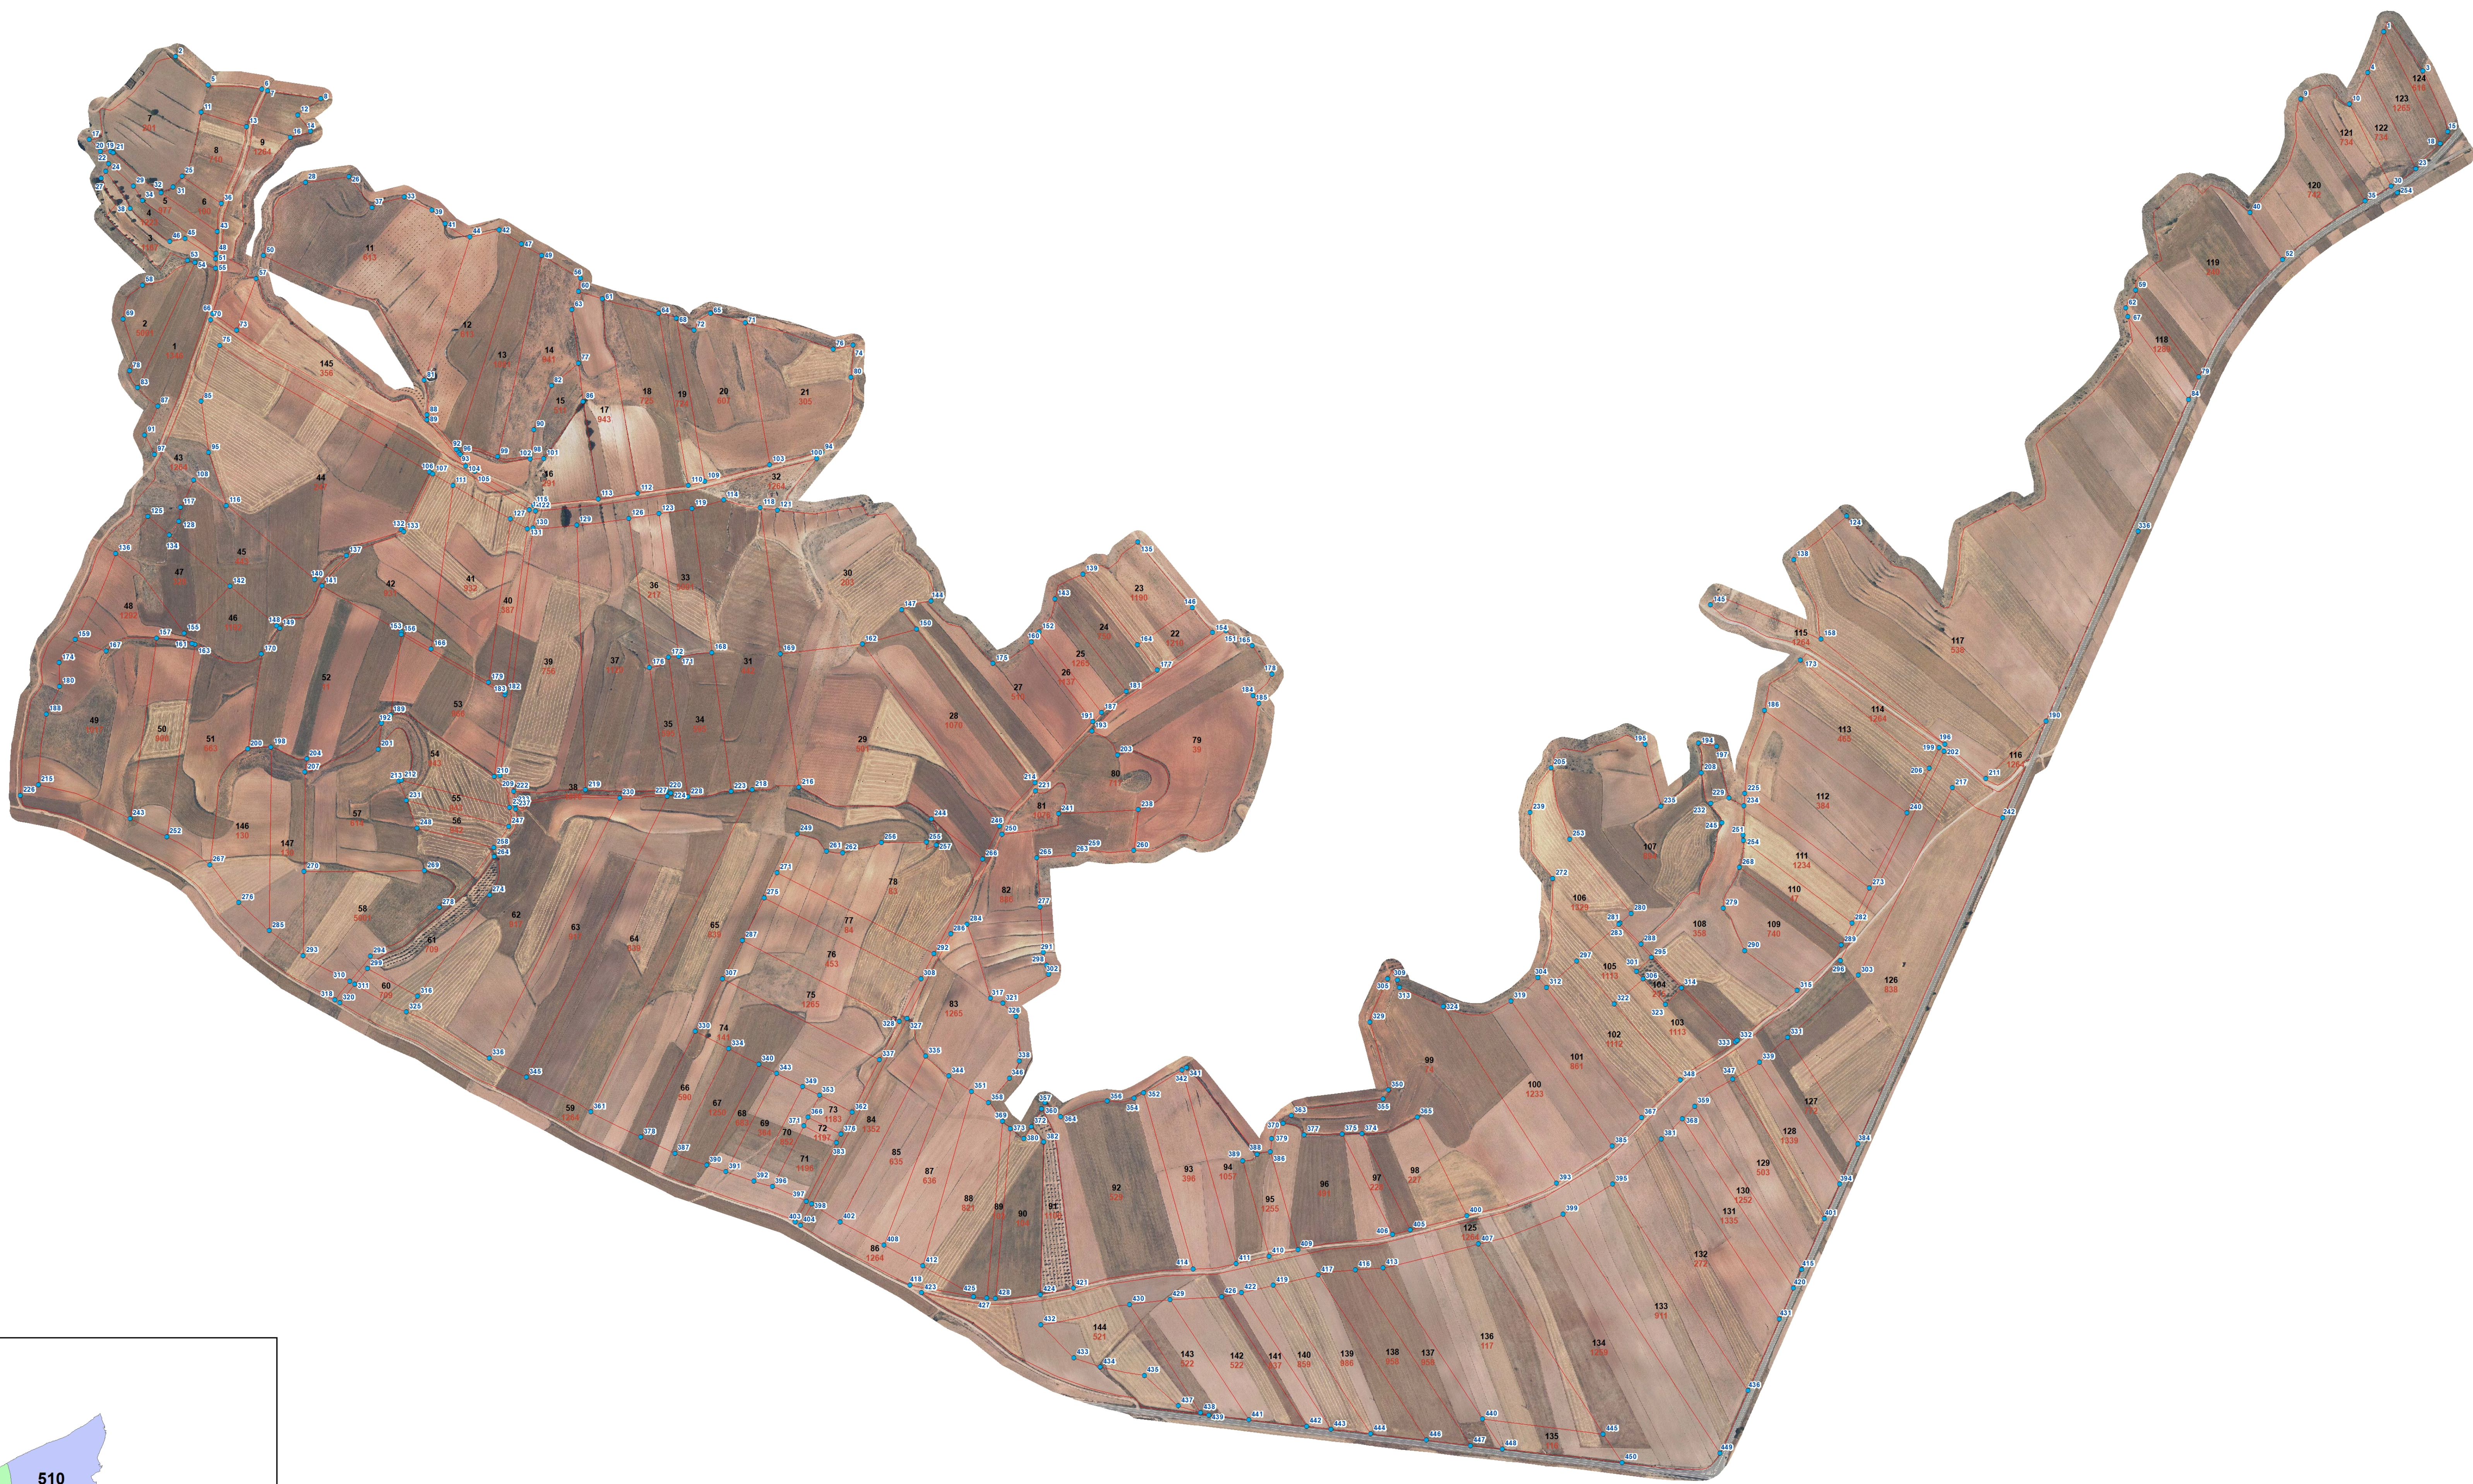

- Mojones
- Fincas
- 44 Nº de Finca
- 1021 Nº Propietario
- 26 Nº de mojón

COORDENADAS DE LAS ESTACAS. POLIGONO 503

Nº ESTACA	COORD. X	COORD. Y
503-1	645160,33	4478103,24
503-10	645101,68	4477979,53
503-100	642482,412	4477373,91
503-101	642015,98	4477373,74
503-102	641992,77	4477373,3
503-103	642401,94	4477363,49
503-104	641882,31	4477360,96
503-105	641898,23	4477352,18
503-106	641820,18	4477351,05
503-107	641826,49	4477347,38
503-108	641417,66	4477337,38
503-109	642290,84	4477335,32
503-11	641430,16	4477965,53
503-11	646071,62	4479061,92
503-110	642262,9	4477328,23
503-111	641860,41	4477327,73
503-112	642176,19	4477314,79
503-113	642108,69	4477304,81
503-114	642323,51	4477303,08
503-115	641998,2	4477294
503-116	641473,5	4477293,7
503-117	641394,976	4477290,5
503-118	642385,93	4477289,83
503-119	642269,08	4477288,34
503-12	641595,453	4477960,71
503-120	641991,55	4477286,12
503-121	642414,93	4477285,85
503-122	642001,53	4477284,15
503-123	642212,75	4477279,68
503-124	644242,133	4477275,73
503-125	641339,44	4477274,73
503-126	642161,29	4477271,78
503-127	641958,89	4477270,66
503-128	641392,297	4477266,29
503-129	642072,05	4477260,27
503-13	641507,99	4477941,34
503-13	646071,64	4479061,16
503-130	641997,78	4477255,51
503-131	641987,5	4477254,08
503-132	641772,296	4477252,5
503-133	641776,917	4477248,85
503-134	641376,39	4477243,43
503-135	643030,958	4477231,41
503-136	641284,32	4477211,67
503-136	645371,25	4478281,46
503-137	641678,76	4477207,93
503-138	644152,24	4477201,1
503-139	642937,59	4477176,19
503-14	641617,653	4477932,96
503-14	648118,24	4479053,17
503-140	641624,43	4477167,4
503-141	641637,23	4477156,25
503-142	641480,08	4477155,64
503-143	642889,43	4477134,11
503-144	642677,98	4477130,75
503-145	644009,62	4477123,85
503-146	643123,86	4477119,45
503-147	642627,2	4477115,64
503-148	641559,68	4477088,25
503-149	641564,86	4477083,86
503-15	645269,43	4477932,2
503-150	642652,88	4477082,45
503-151	643181,428	4477079,85
503-152	642862,32	4477077,73
503-153	641772,82	4477077,67
503-154	643158,986	4477077,04
503-155	641401,81	4477075,47
503-156	641772,26	4477073,45
503-157	641353,93	4477067,26
503-158	644198,84	4477065,81
503-159	641215,5	4477064,61
503-16	641582,859	4477922,73
503-160	642848,95	4477060,84
503-161	641414,59	4477058,02
503-162	642560,27	4477056,83
503-163	641419,62	4477056,28
503-164	643030,55	4477055,85
503-165	643226,563	4477054,04
503-166	641823,19	4477048,48
503-167	641268,16	4477045,03
503-168	642303,32	4477042,21
503-169	642420,38	4477040,47
503-17	641238,86	4477918,87
503-170	641533,5	4477039,91
503-171	642246,44	4477036,03
503-172	642229,04	4477034,3
503-173	644163,08	4477029,69
503-174	641187,88	4477025,1
503-175	642783,468	4477023,75
503-176	642196,5	4477017,08
503-177	643064,18	4477012,3
503-178	643260,242	4477005,89
503-179	641921,67	4476991,41
503-18	645256,69	4477912,39
503-180	641188,35	4476984,44
503-181	643011,34	4476976,28
503-181	645412,79	4478101,93
503-182	641950,19	4476974,96
503-183	641949,5	4476970,38
503-184	643227,656	4476968,99
503-185	643237,587	4476955,4
503-186	644102,17	4476943,71
503-187	642968,9	4476939,97
503-188	641166,13	4476937,39
503-189	641753,89	4476935,76
503-19	641275,806	4477898,81
503-190	644582,83	4476925,48
503-191	642954,27	4476924,5
503-192	641738,94	4476921,29
503-193	642952,81	4476908,41
503-194	643988,91	4476887,64
503-195	643898,02	4476885,71
503-196	644409,97	4476885,45
503-197	644019,96	4476881,92
503-198	641549,82	4476880,66
503-199	644400,25	4476879,81
503-2	641386,701	4478060,61
503-20	641258,17	4477898,64
503-20	647933,23	4478964,55
503-200	641509,75	4476877,66
503-201	641733,17	4476877,22

Nº ESTACA	COORD. X	COORD. Y
503-202	644408,63	4476873,58
503-203	642996,16	4476867,35
503-204	641610,65	4476860,65
503-205	643736,97	4476845,37
503-205	645410,77	4478027,89
503-206	644383,15	4476845
503-207	641607,7	4476838,08
503-208	643993,97	4476837,07
503-209	641941,31	4476832,09
503-21	641280,228	4477896,6
503-210	641931,02	4476830,51
503-211	644479,93	4476827,05
503-212	641772,69	4476824,29
503-213	641768,58	4476822,6
503-214	642855,7	4476820,3
503-215	641152,14	4476816,79
503-216	642451,97	4476811,93
503-217	644422,92	4476811,39
503-218	642372,46	4476807,99
503-219	642087,11	4476807,71
503-22	641272,16	4477877,5
503-220	642225,65	4476806,14
503-221	642856,04	4476806,11
503-222	641964,22	4476805,26
503-223	642336,12	4476804,87
503-224	642233,55	4476802,3
503-225	644068,3	4476801,51
503-226	641121,29	4476798,23
503-227	642227,15	4476797,08
503-228	642262,01	4476795,76
503-229	644041,02	4476794,12
503-23	645215,5	4477868,98
503-230	642145,43	4476794
503-231	641781,19	4476789,42
503-232	644009,93	4476784,65
503-233	641966,82	4476782,45
503-234	644066,69	4476780,36
503-235	643924,82	4476780,15
503-236	641957,38	4476777,87
503-237	641967,98	4476775,22
503-238	643031,97	4476773,84
503-239	643701,41	4476769,25
503-24	641267,32	4477865,1
503-24	646714,4	4478932,61
503-240	644345,3	4476768,73
503-241	642895,58	4476766,8
503-242	644509,18	4476760,19
503-243	641308,76	4476758,64
503-244	642678,6	4476757,92
503-245	644029,62	4476751,31
503-246	642794,97	4476745,72
503-247	641956,08	4476745,46
503-248	641799,19	4476742,5
503-249	642448,87	4476732,88
503-25	641397,96	4477856,27
503-25	646052,98	4478920,09
503-250	642799,07	4476731,85
503-251	644065,27	4476730,21
503-252	641371,52	4476727,67
503-253	643768,99	4476723,4
503-254	644065,69	4476721,05
503-254	645183,39	4477828,42
503-255	642669,542	4476718,26
503-256	642593,232	4476717,64
503-257	642686,69	4476713,36
503-258	641930,5	4476709,42
503-259	642941,792	4476706,35
503-26	641682,734	4477855,67
503-260	643023,97	4476704,09
503-261	642499,03	4476703,16
503-262	642526,403	4476700,07
503-263	642921,044	4476697,23
503-264	641931,45	4476693,84
503-265	642858,523	4476691,62
503-266	642765,94	4476689,4
503-267	641445,02	4476679,66
503-268	644058,95	4476675,26
503-269	641812,28	4476669,6
503-27	641259,85	4477852,99
503-270	641606,15	4476668,01
503-271	642414,62	4476666,22
503-272	643740,189	4476656,69
503-273	644281,43	4476640,02
503-274	641923,21	4476628,42
503-275	642392,36	4476623,07
503-276	641494,87	4476615,2
503-277	642864,009	4476607,81
503-278	641837,46	4476606,66
503-279	644031,12	4476605,69
503-28	641608,526	4477845,72
503-280	643874,07	4476596,6
503-281	643855,15	4476580,4
503-282	644251,7	4476580,11
503-283	643852,68	4476578,23
503-284	642739,23	4476577,97
503-285	641546,67	4476567,21
503-286	642711,25	4476561,51
503-287	642355,04	4476550,77
503-288	643890,92	4476544,11
503-289	644233,34	4476543,12
503-29	641315,02	4477839,67
503-290	644067,97	4476533,07
503-291	642869,564	4476529,83
503-292	642682,73	4476528
503-293	641604,85	4476524,42
503-294	641719,69	4476523,9
503-295	643909	4476521,45
503-296	644231,78	4476516,1
503-297	643780,81	4476515,39
503-298	642875,44	4476508,15
503-299	641714,98	4476502,36
503-3	645227,12	4478036,07
503-30	645172,56	4477839,12
503-300	642879,616	4476500,97
503-301	643883,19	4476497,82
503-302	642878,497	4476492,47
503-303	644262,42	4476490,98
503-304	643714,78	4476487,06
503-305	643457,817	4476485,14
503-306	643894,31	4476485,12
503-307	642321,09	4476484,98

Nº ESTACA	COORD. X	COORD. Y
503-308	642660,48	4476484,84
503-309	643474,647	4476482,88
503-31	641382,477	4477838,12
503-310	641684,11	4476480,68
503-311	641692,76	4476475,46
503-312	643729,34	4476470,4
503-313	643478,197	4476469,83
503-314	643959,88	4476469,58
503-315	644157,99	4476464,94
503-316	641800,19	4476454,98
503-317	642779,2	4476451,62
503-318	641658,65	4476448,8
503-319	643668,82	4476447,09
503-32	641362,12	4477828,24
503-320	641667,44	4476443,81
503-321	642800,56	4476443,13
503-322	643844,97	4476441,99
503-323	643932,93	4476440,93
503-324	643553,12	4476437,32
503-325	641781,2	4476428,31
503-326	642823,137	4476420,62
503-327	642636,82	4476417,13
503-328	642623,2	4476412,52
503-329	643427,742	4476411,02
503-33	641777,424	4477821,4
503-330	642274,7	4476395,08
503-331	644141,63	4476384,99
503-332	644055,75	4476379,52
503-333	644052,5	4476376,94
503-334	642332,24	447